

(C) Elevation


(A) Elevation

(D) Elevation

(B) Elevation

Elevations are for illustrative purposes only.

This home is designed in accordance with BS3632-2015

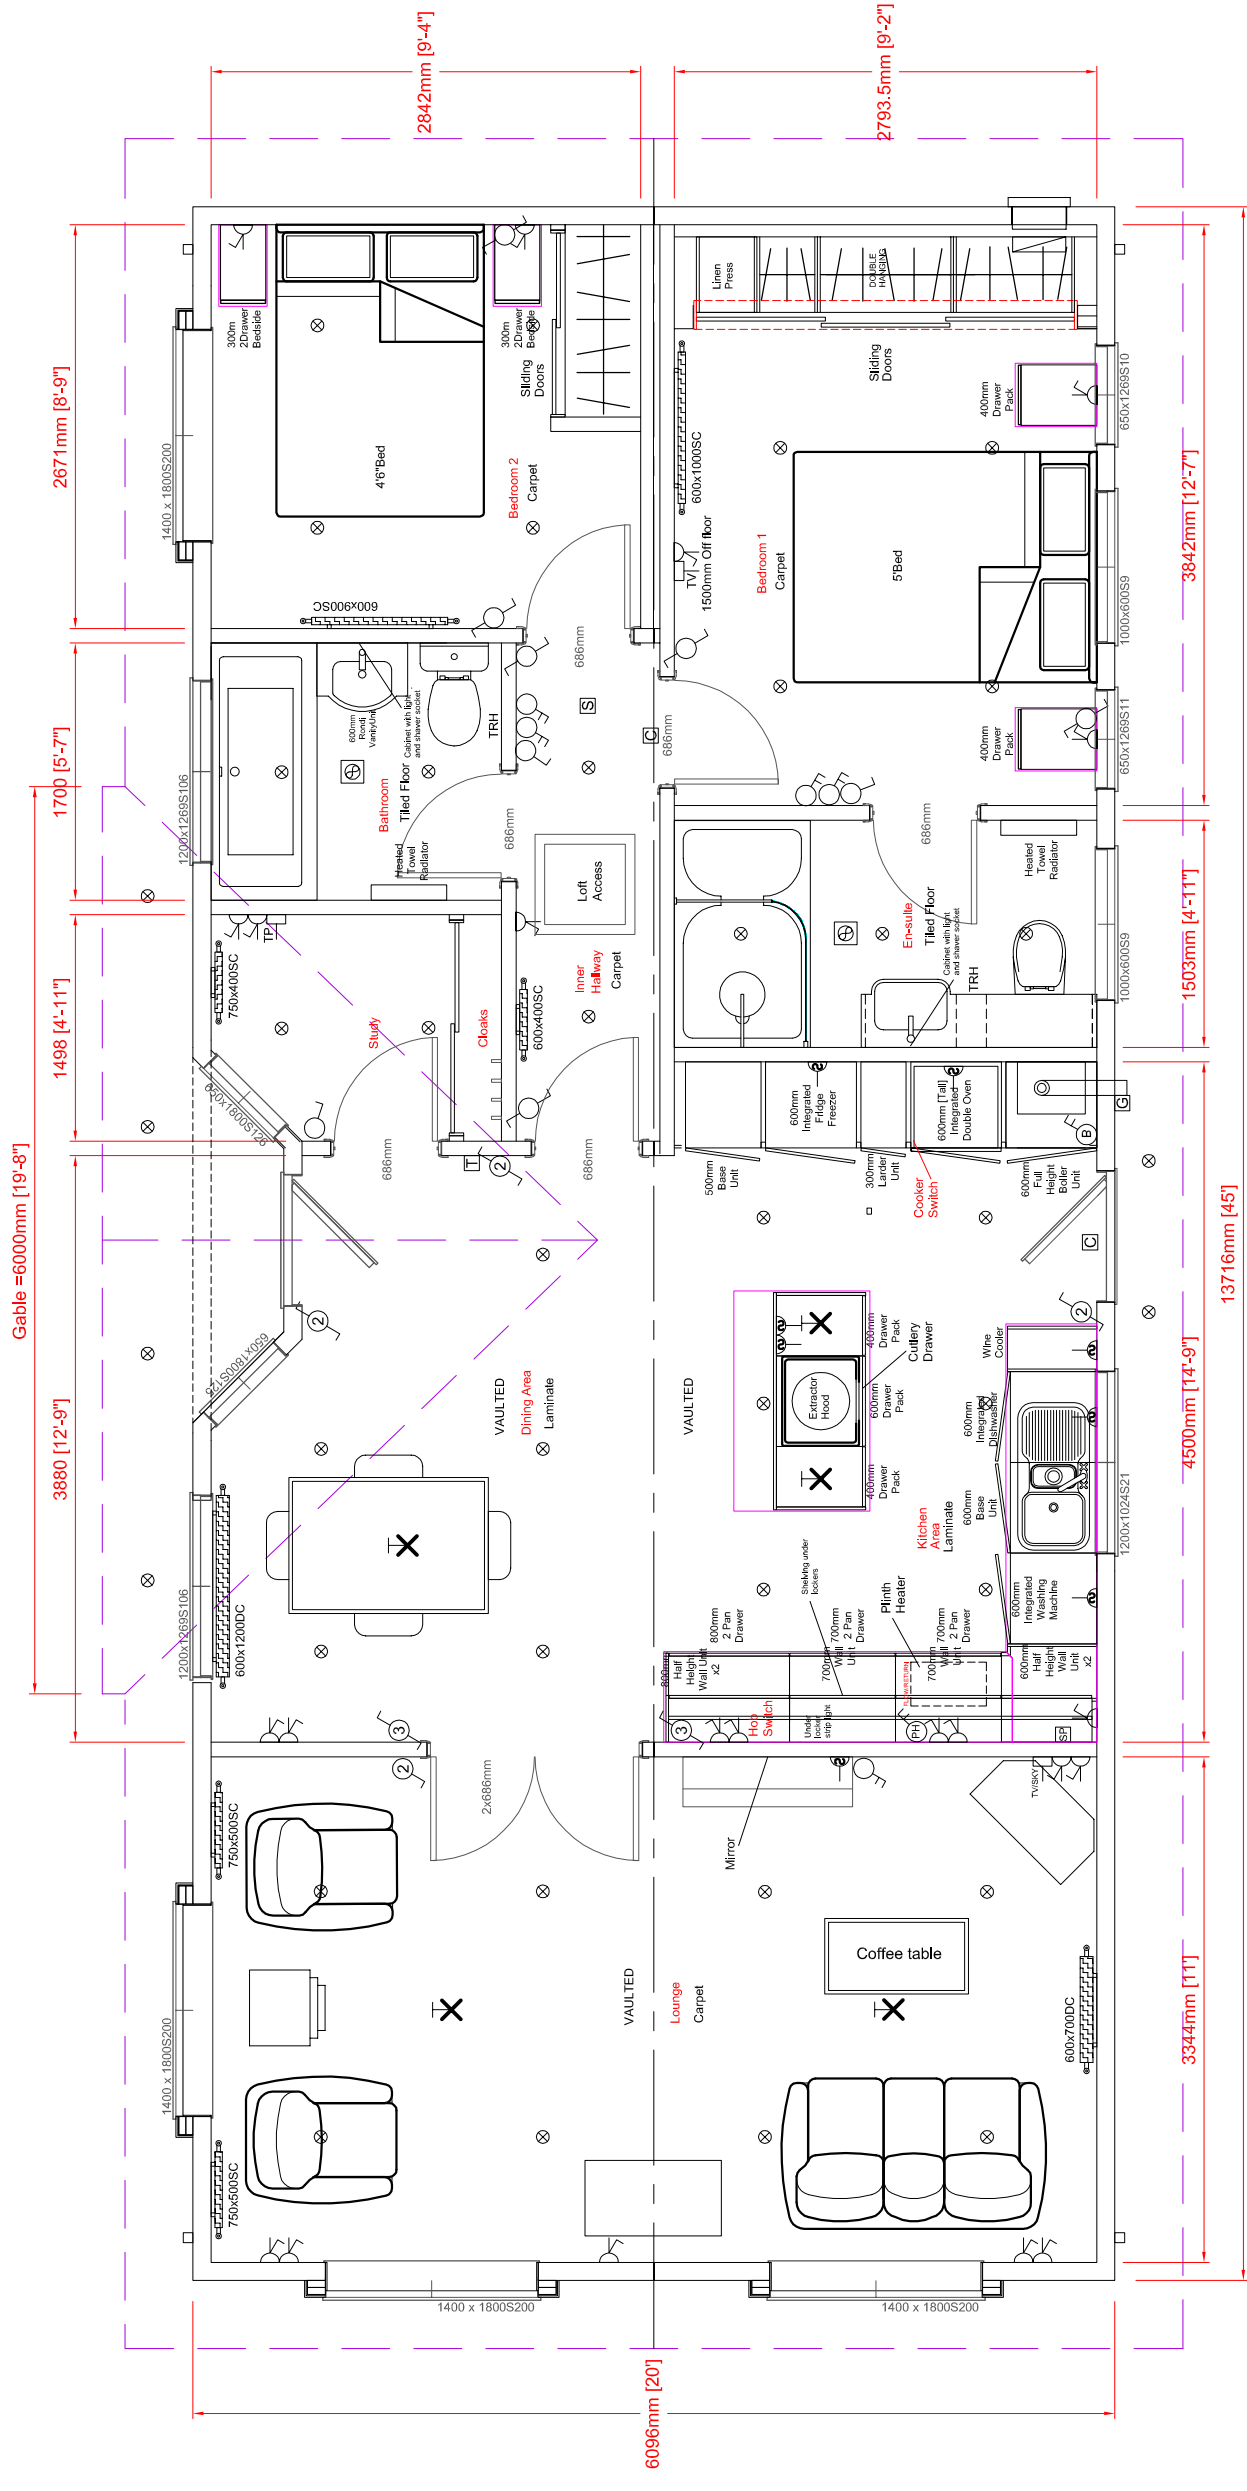

Please note that plan and elevations are a guide and should be used for illustrative purposes only

Legend	
☉	Globe Light
⊙	Light Switch
⊕	2 Way Light Switch
⊖	Single Socket
⊗	Double Socket
⊘	Switched fused Spur
⊙	TV/HDMI/ Phone Point
⊕	Switching Plate
⊖	Shaver point
⊗	Extractor fan
⊘	Pendant Light
⊙	Consumer Unit

NOTES:

Plywood floor to Bathroom & En-suite areas
Windows set at door head height

Rev

Rev	Date	By	Description
A		JM	
B		JM	
C	22/03/18	JM	Mirror Image

Date:

17/01/18

Scale:

1:50

Drawn:

JM

Quote:

MH----

Dwg No:

Master

Serial No:

18CY4520

Queensland - 2 Bed, En-Suite,
45' x 20' (13.71 x 6.09) Nominal

Customer/Park details

Customers Signature;

Date;



Park and Leisure Homes

PRODUCTION ISSUE