




Elevation (C)

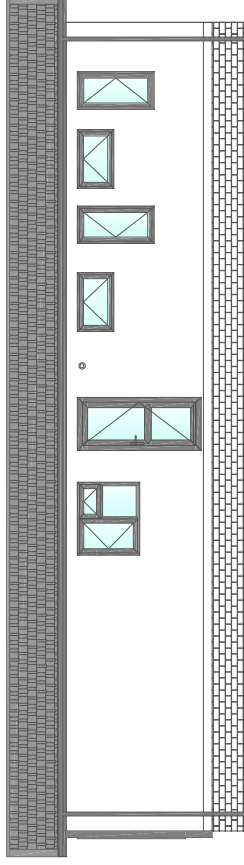

Elevation (A)

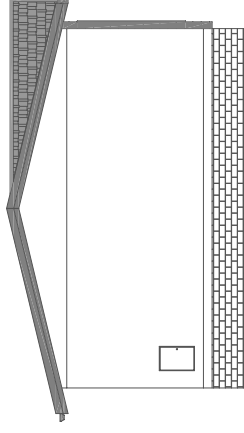


Elevation (D)

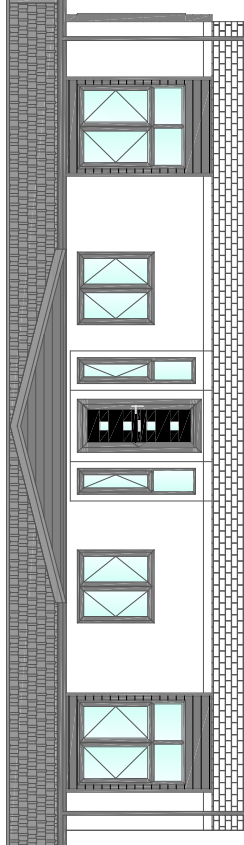

Elevation (B)

Elevations are for illustrative purposes only.

This home is designed in accordance with BS3632-2015

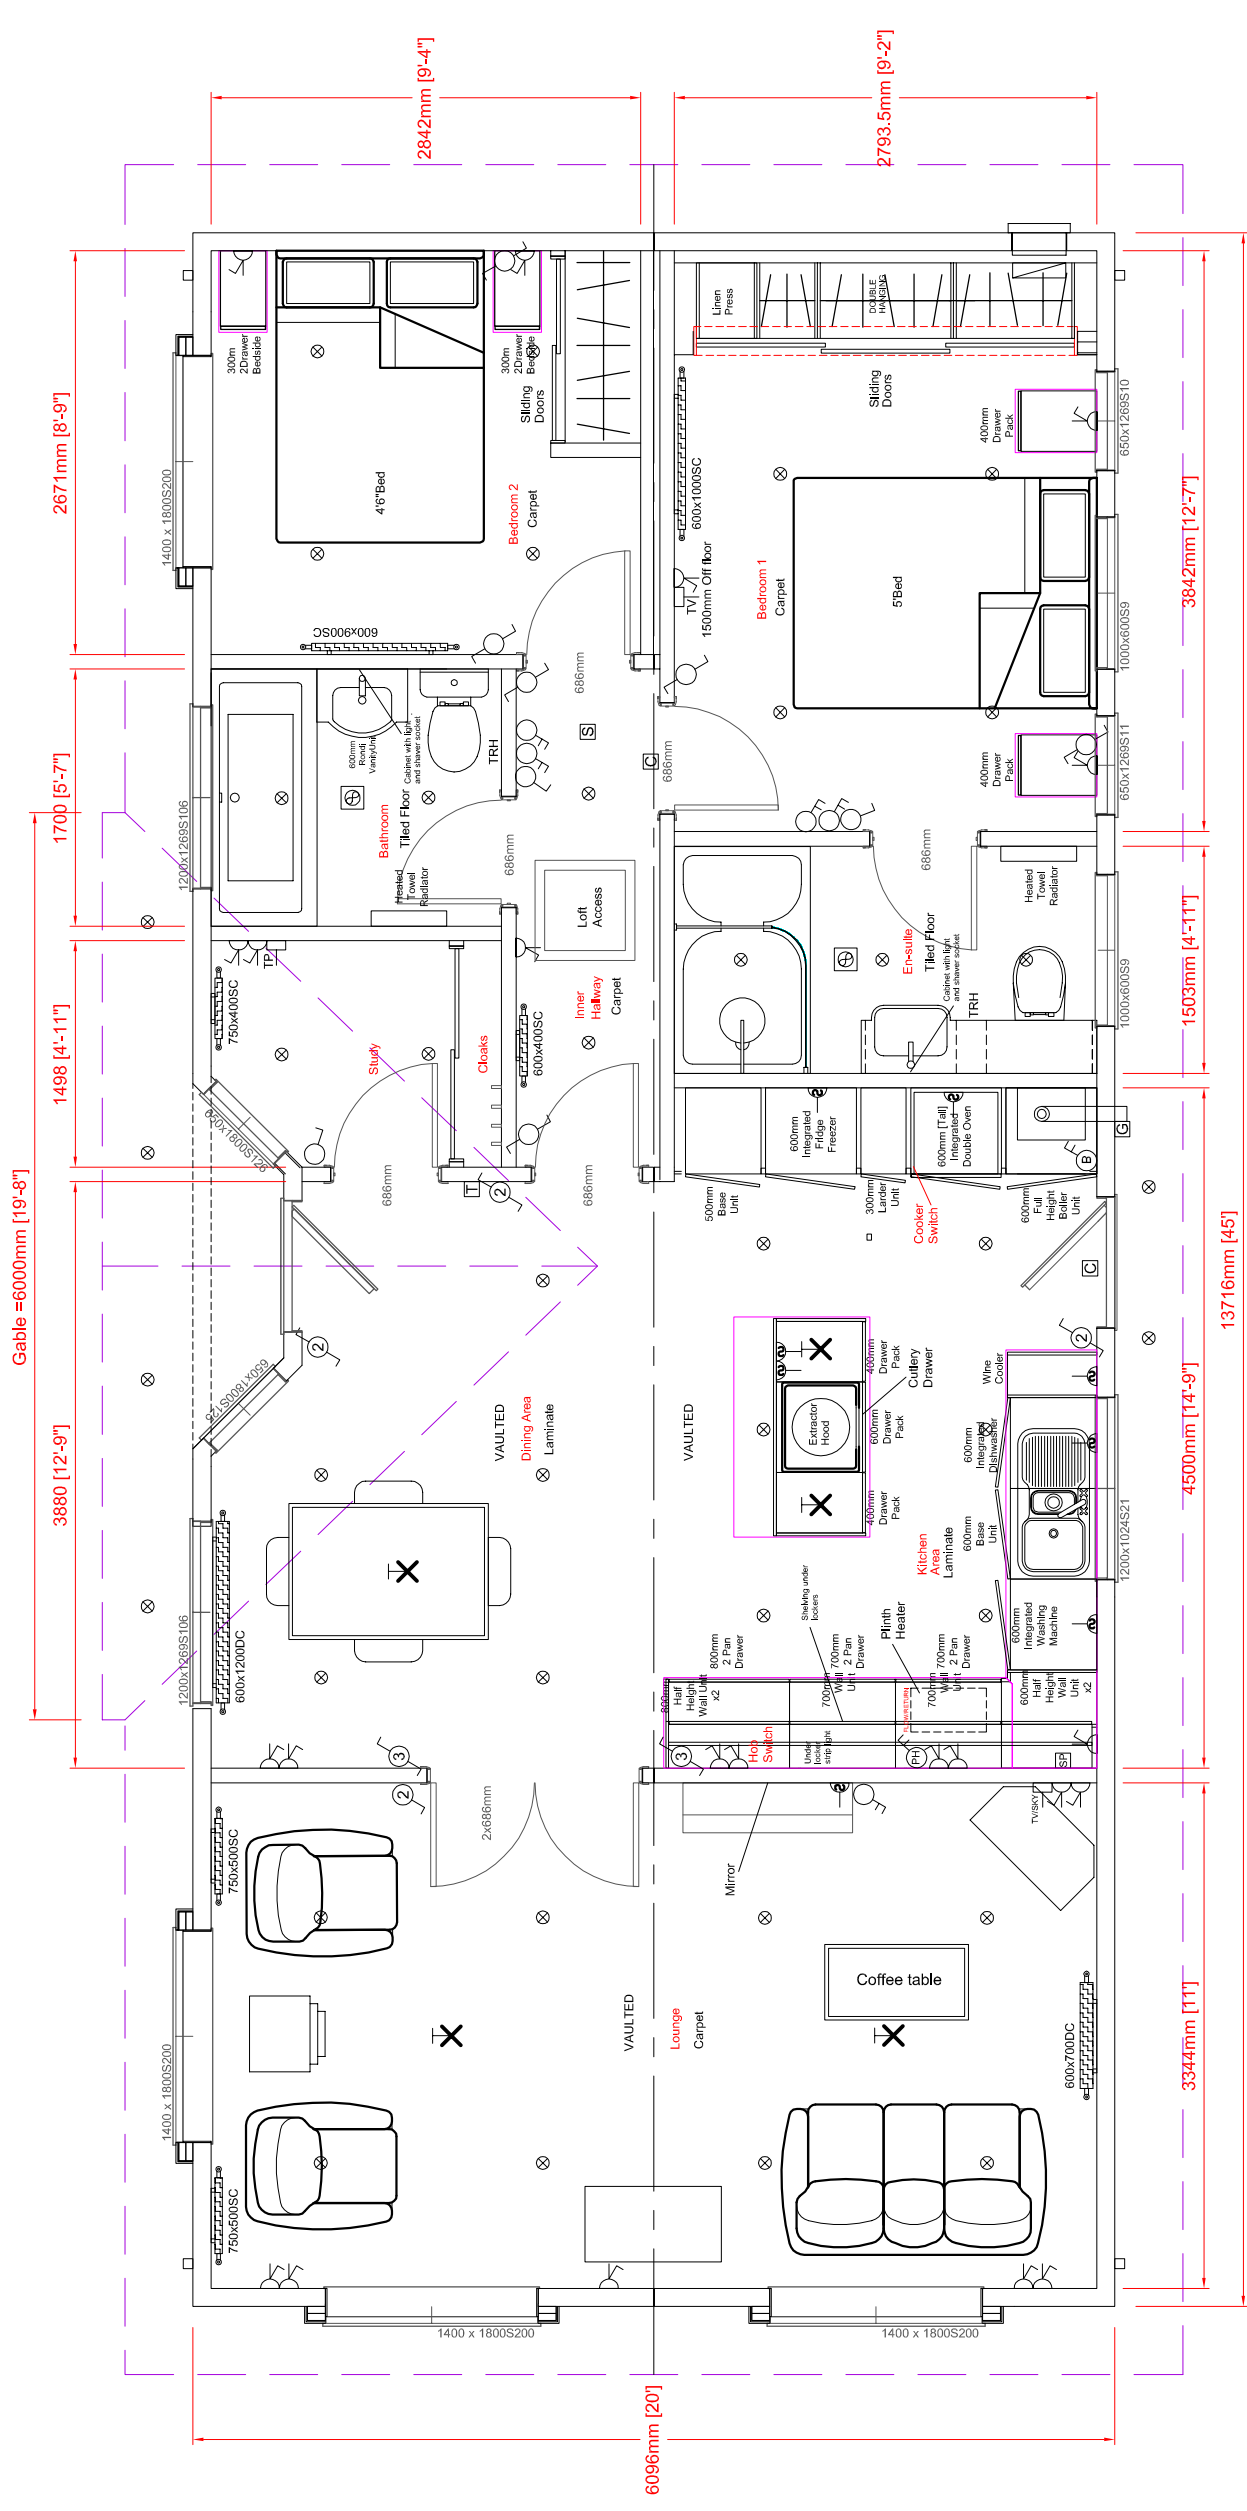


Please note that plan and elevations are a guide and should be used for illustrative purposes only

Legend	
☉	Globe Light
⊙	Light Switch
⊗	2 Way Light Switch
⊠	Single Socket
⊡	Double Socket
⊢	Switched fused Spur
⊣	TV/HDMI/ Phone Point
⊤	Switching Plate
⊥	Shaver point
⊦	Extractor fan
⊧	Pendant Light
⊨	Consumer Unit

Rev	Date	By	Description
A		JM	
B		JM	
C	22/03/18	JM	Mirror Image

Date:	17/01/18
Scale:	1:50
Drawn:	JM
Quote:	MH----
Dwg No:	Master
Serial No:	18CY4520

Queensland - 2 Bed, En-Suite, 45' x 20' (13.71 x 6.09) Nominal	
Customer/Park details	
Customers Signature;	
Date;	

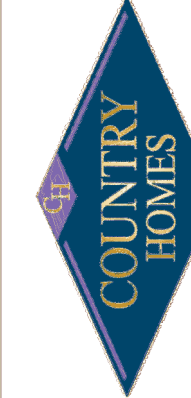

Park and Leisure Homes

Country Homes [Anglia] Ltd. Tel: 01379 871041. Email: sales@ch-ph.co.uk. www.countryhomes-parkhomes.co.uk

PRODUCTION ISSUE

NOTES:
Plywood floor to Bathroom & En-suite areas
Windows set at door head height